

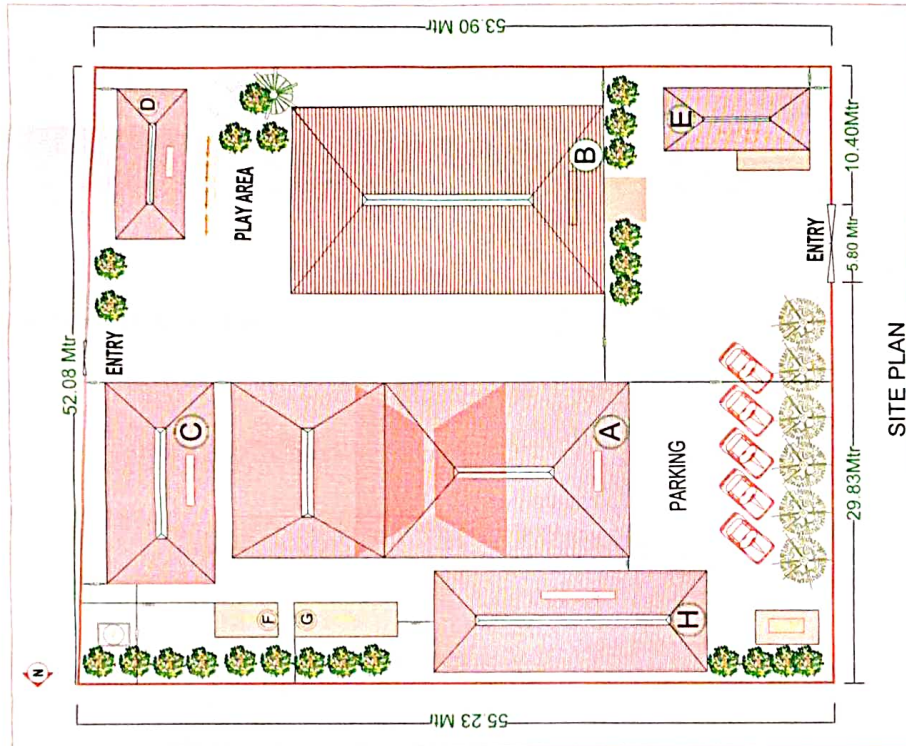
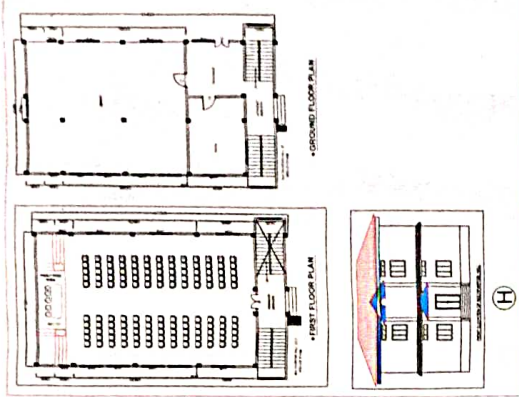
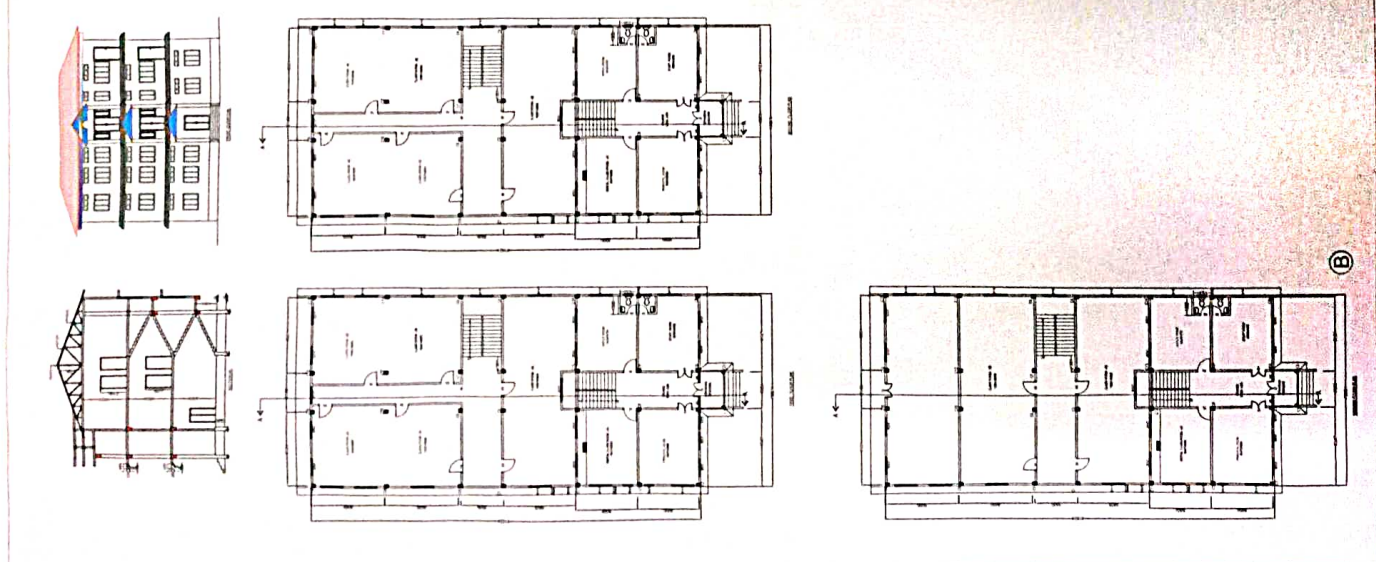
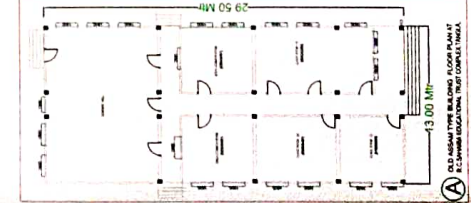


RAMESH CHANDRA SAHARIA TEACHERS' TRAINING COLLEGE, TANGLA (BUILDING PLAN AND BUILT UP AREA)

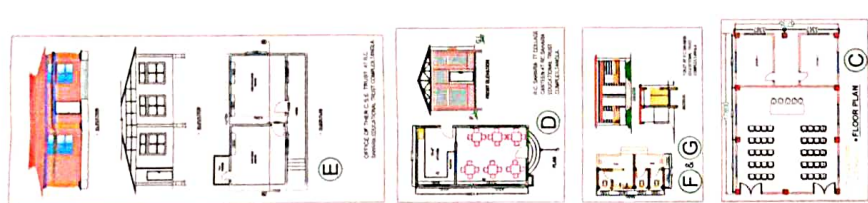

SITE PLAN

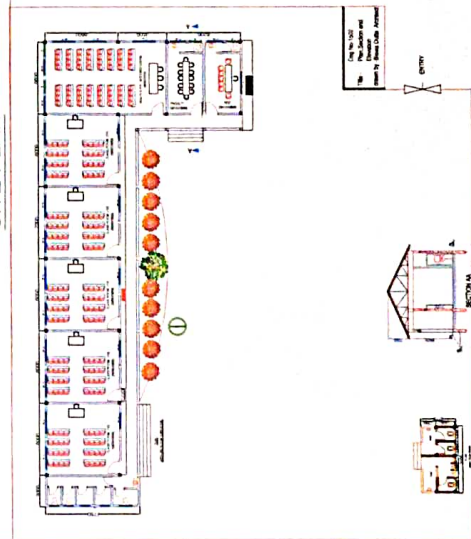

Approved by: *[Signature]*
 Date: 2023.11.15
 Project Engineer: *[Signature]*
 Project Engineer: *[Signature]*

Asst. Executive Engineer (TC) & B&D District, Tangla
 Technical Building Division, Tangla

BUILT UP AREA TABLE (Dag No-1537 P P No-499)	
• (A) Old Assam Type Building with Corrugated galvanized iron sheet (Chamber Area-303.5 Sqm)	
• (B) RCC Building (Three storied) with verandah & Balcony Area-183.9 Sqm	
• (C) Summer Hall & Store room Assam Type Building with C.I. sheet Area-18.80 Sqm	
• (D) Canteen (C.I. Sheet) Area-27.27 Sqm	
• (E) Office Building with verandah (C.I. Sheet) Area-45.10 Sqm	
• (F+G) Old & New Toilet Block & C.I. (C.I. Sheet) Area-30.40 Sqm	
• (H) Auditorium & Multipurpose Hall (RCC BUILDING) Area-47.02 Sqm	
• Total Built up Area: 590.27 Sqm	

BUILT UP AREA TABLE (Dag No-1502 P P No-44)	
• (I) Assam Type Building & Toilet JANEX (C.I. Sheet) Area-364.82 Sqm	

SITE PLAN ELEVATION AND SECTION	
Drawn by: <i>[Signature]</i>	Checked by: <i>[Signature]</i>
Scale: 1:100	Scale: 1:100

B